


- LEGEND**
- CIRCULATION
  - COMMON AREA
  - ASSEMBLY
  - MUSEUM
  - RETAIL
  - STUDIO
  - OFFICE
  - FACILITIES/UTILITIES
  - OLBRICH

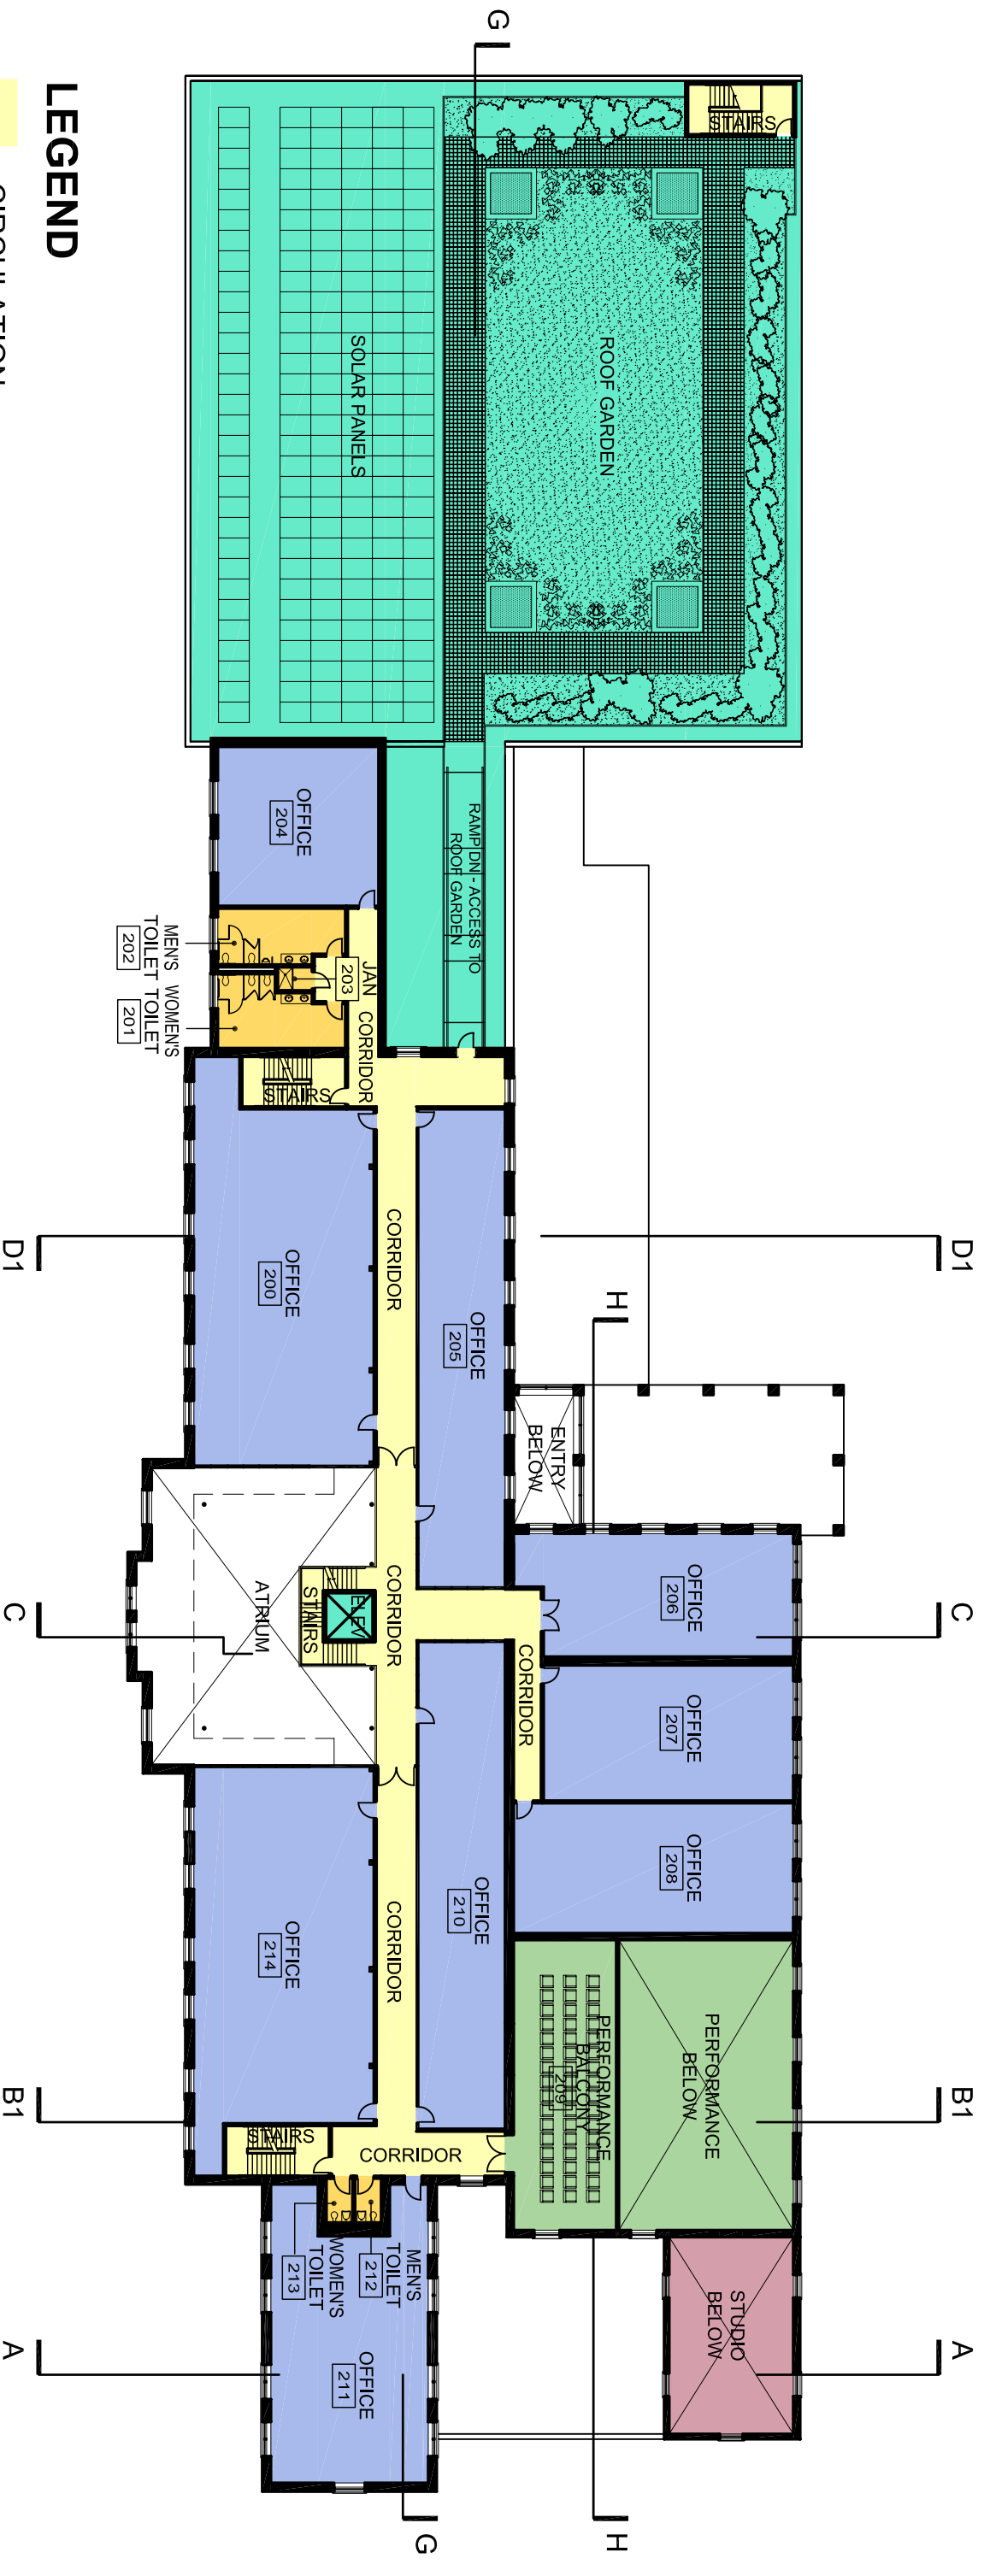

SECOND FLOOR PLAN  
SCALE: N.T.S.

